



REVISIONS				
ZONE	REV	DESCRIPTION	DATE	APPROVED

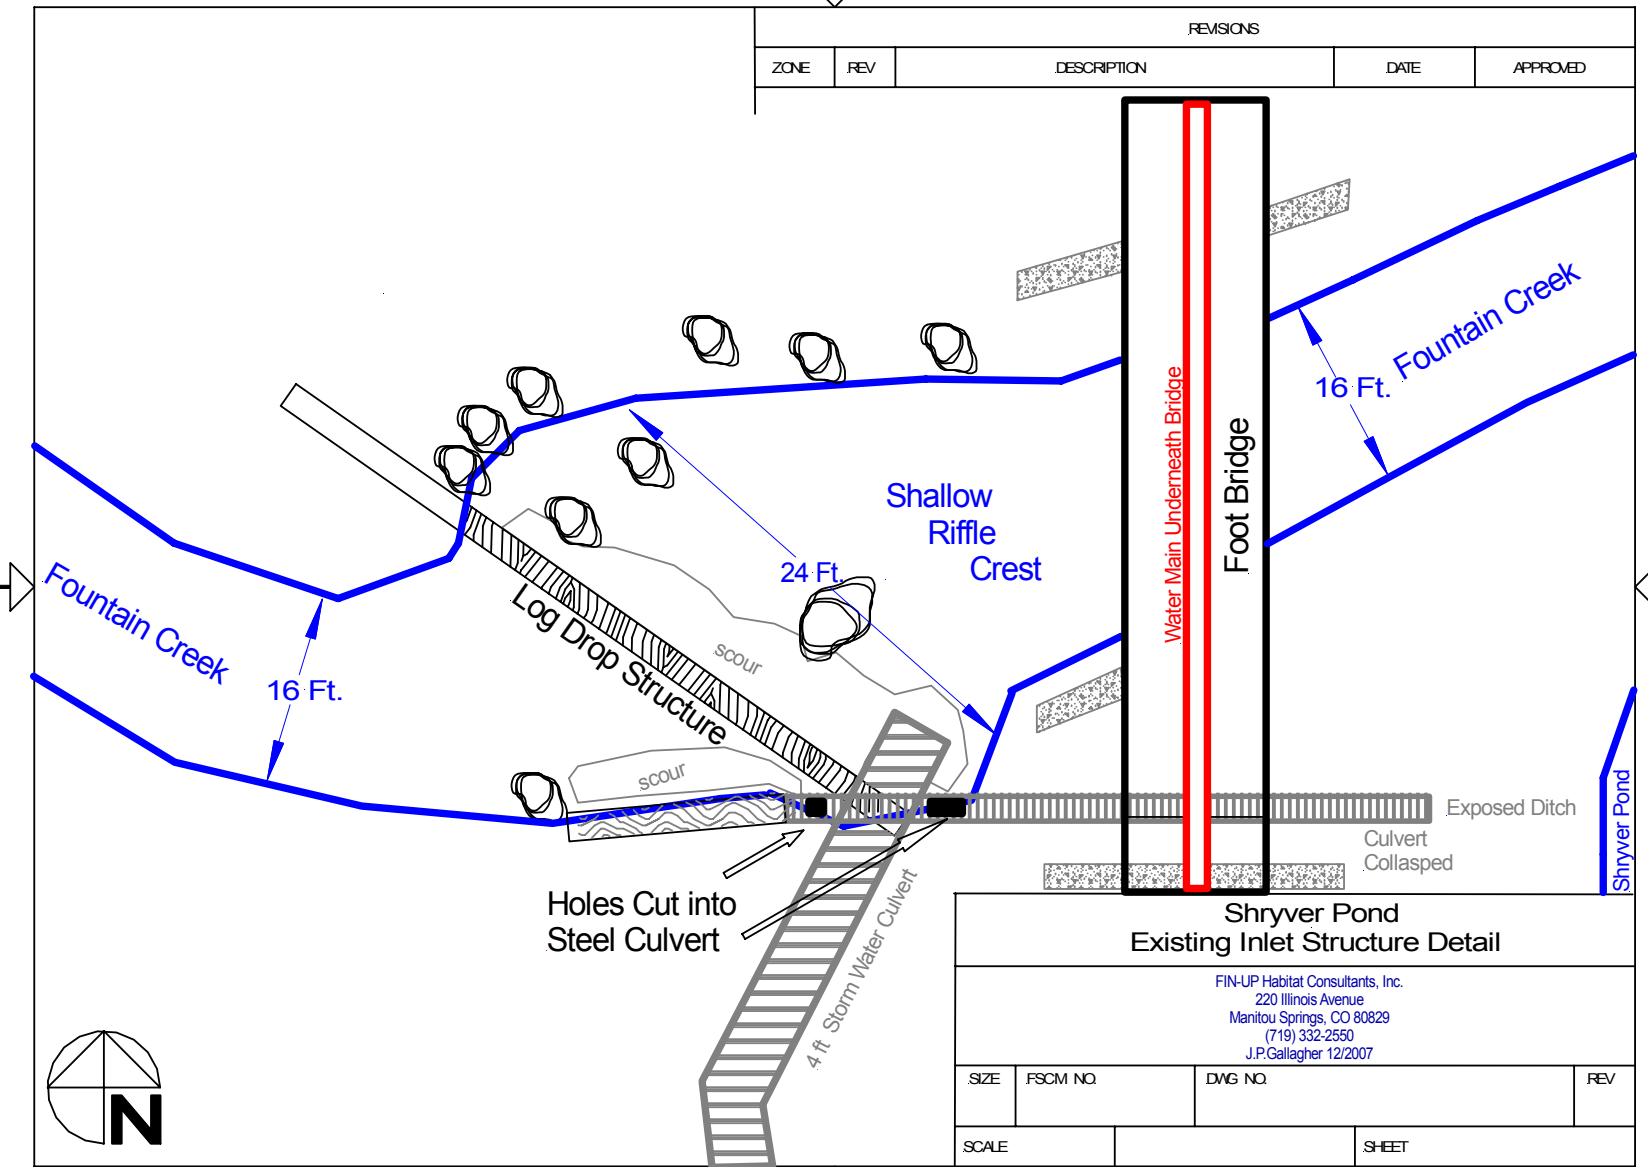


Shryver Pond Existing Inlet Structure Detail			
FIN-UP Habitat Consultants, Inc. 220 Illinois Avenue Manitou Springs, CO 80829 (719) 332-2550 J.P.Gallagher 12/2007			
SIZE	FSCM NO.	DWG NO.	REV
SCALE	SHEET		

REVISIONS				
ZONE	REV	DESCRIPTION	DATE	APPROVED

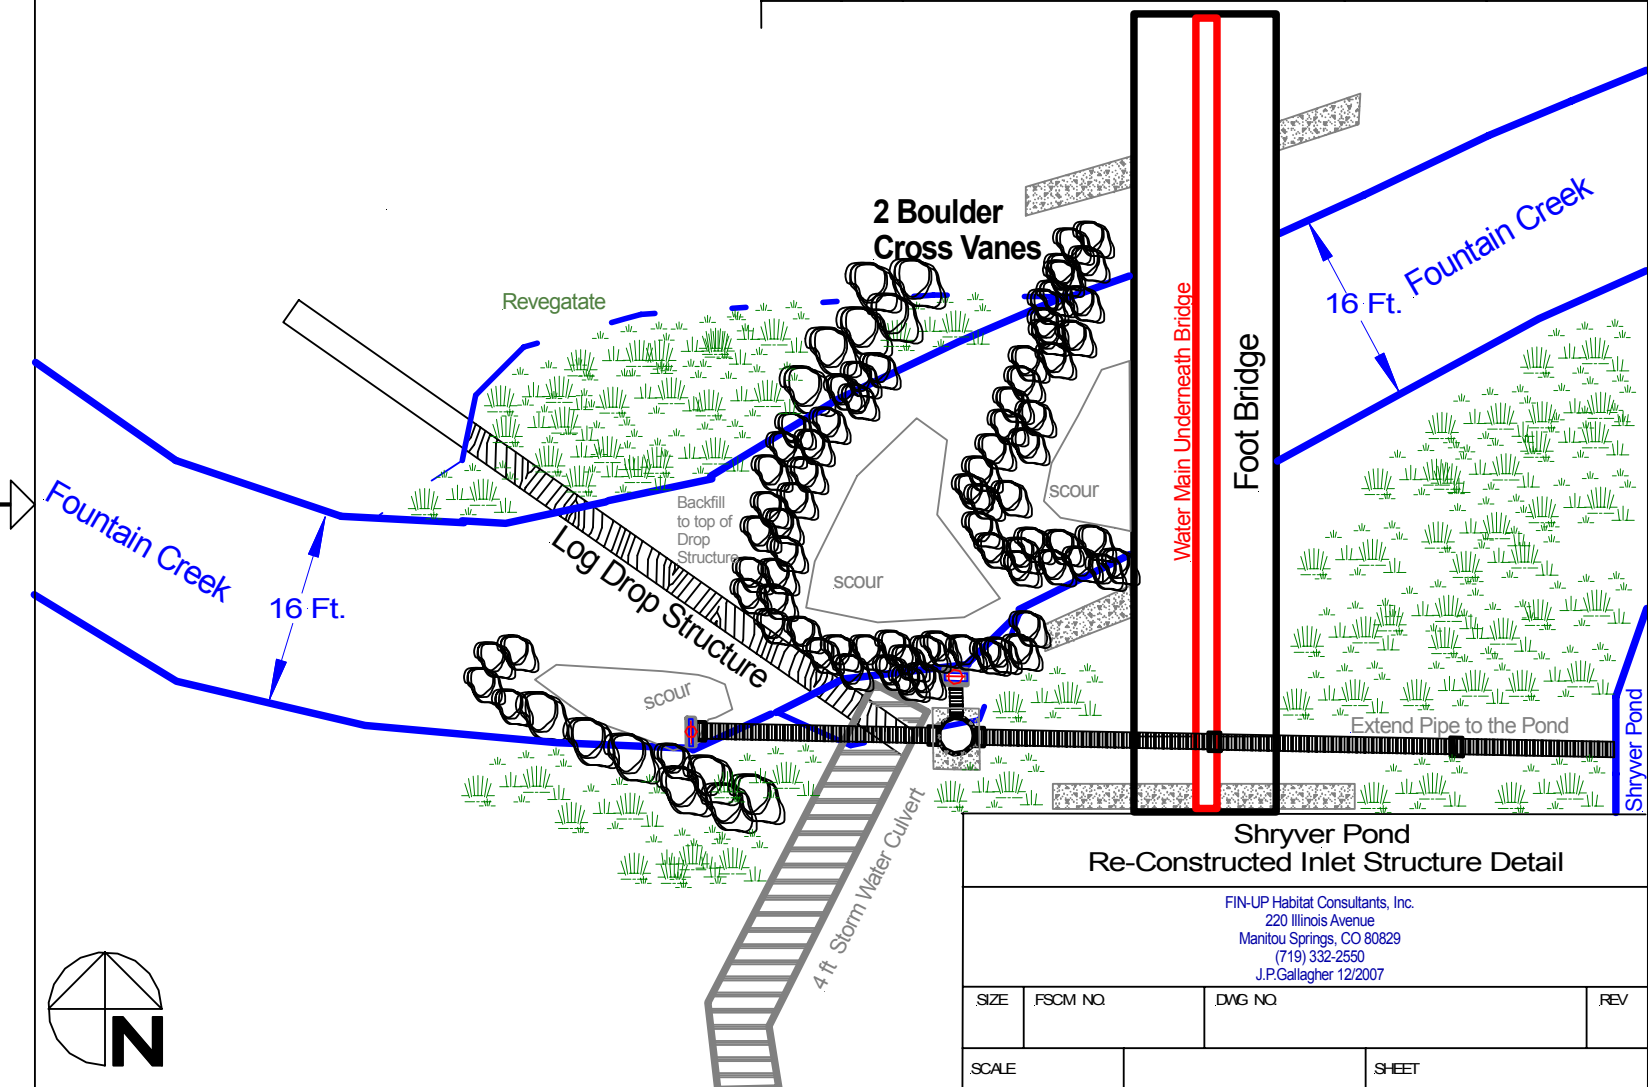


Shryver Pond Re-Constructed Inlet Structure Detail			
FIN-UP Habitat Consultants, Inc. 220 Illinois Avenue Manitou Springs, CO 80829 (719) 332-2550 J.P.Gallagher 12/2007			
SIZE	FSCM NO.	DWG NO.	REV
SCALE			SHEET

Inlet Works Profile View

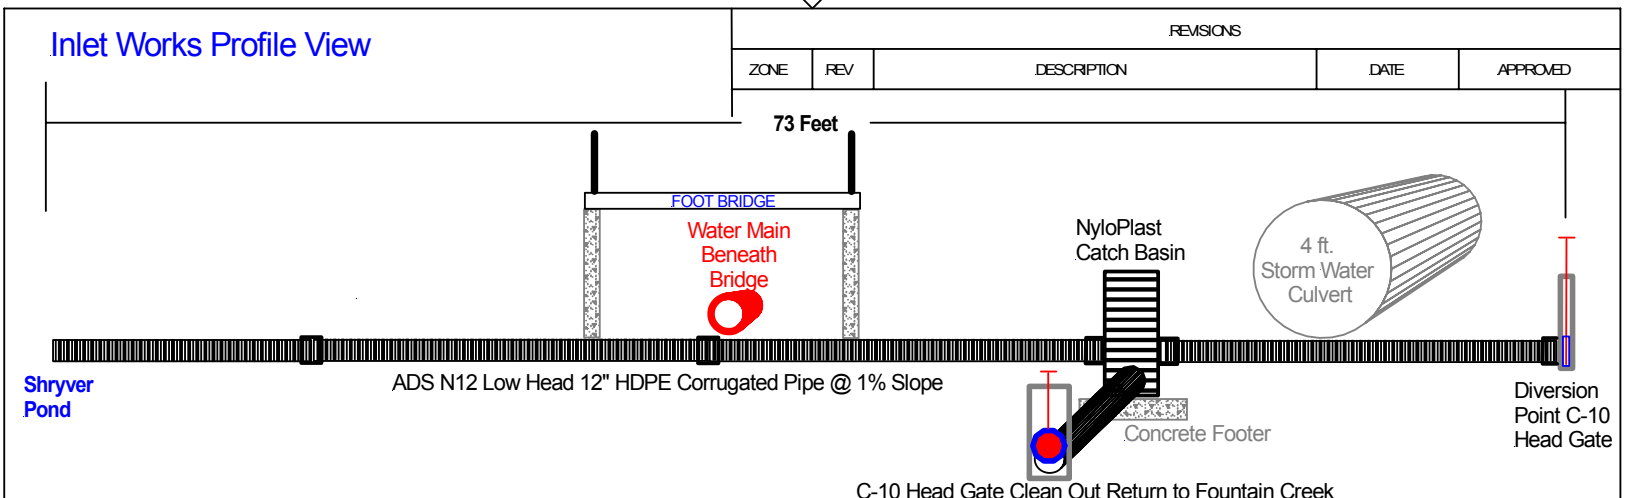

REVISIONS				
ZONE	REV	DESCRIPTION	DATE	APPROVED

Inlet Works Plan View

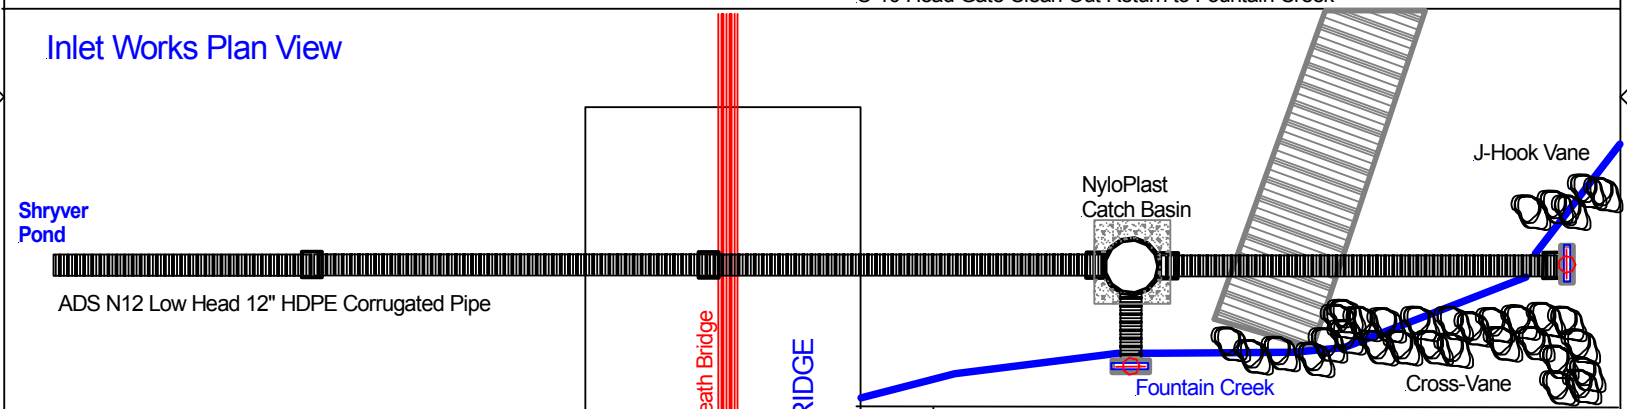

Shryver Pond Inlet Structure Detail

FIN-UP Habitat Consultants, Inc.
 220 Illinois Avenue
 Manitou Springs, CO 80829
 (719) 332-2550
 J.P.Gallagher 12/2007

SIZE	FSCM NO.	DWG NO.	REV
SCALE	SHEET		