



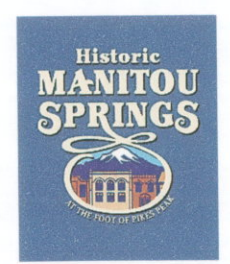

Basketball Court  
(not to scale)

PLAYGROUND  
(not to scale)

Shryver Inlet Detail

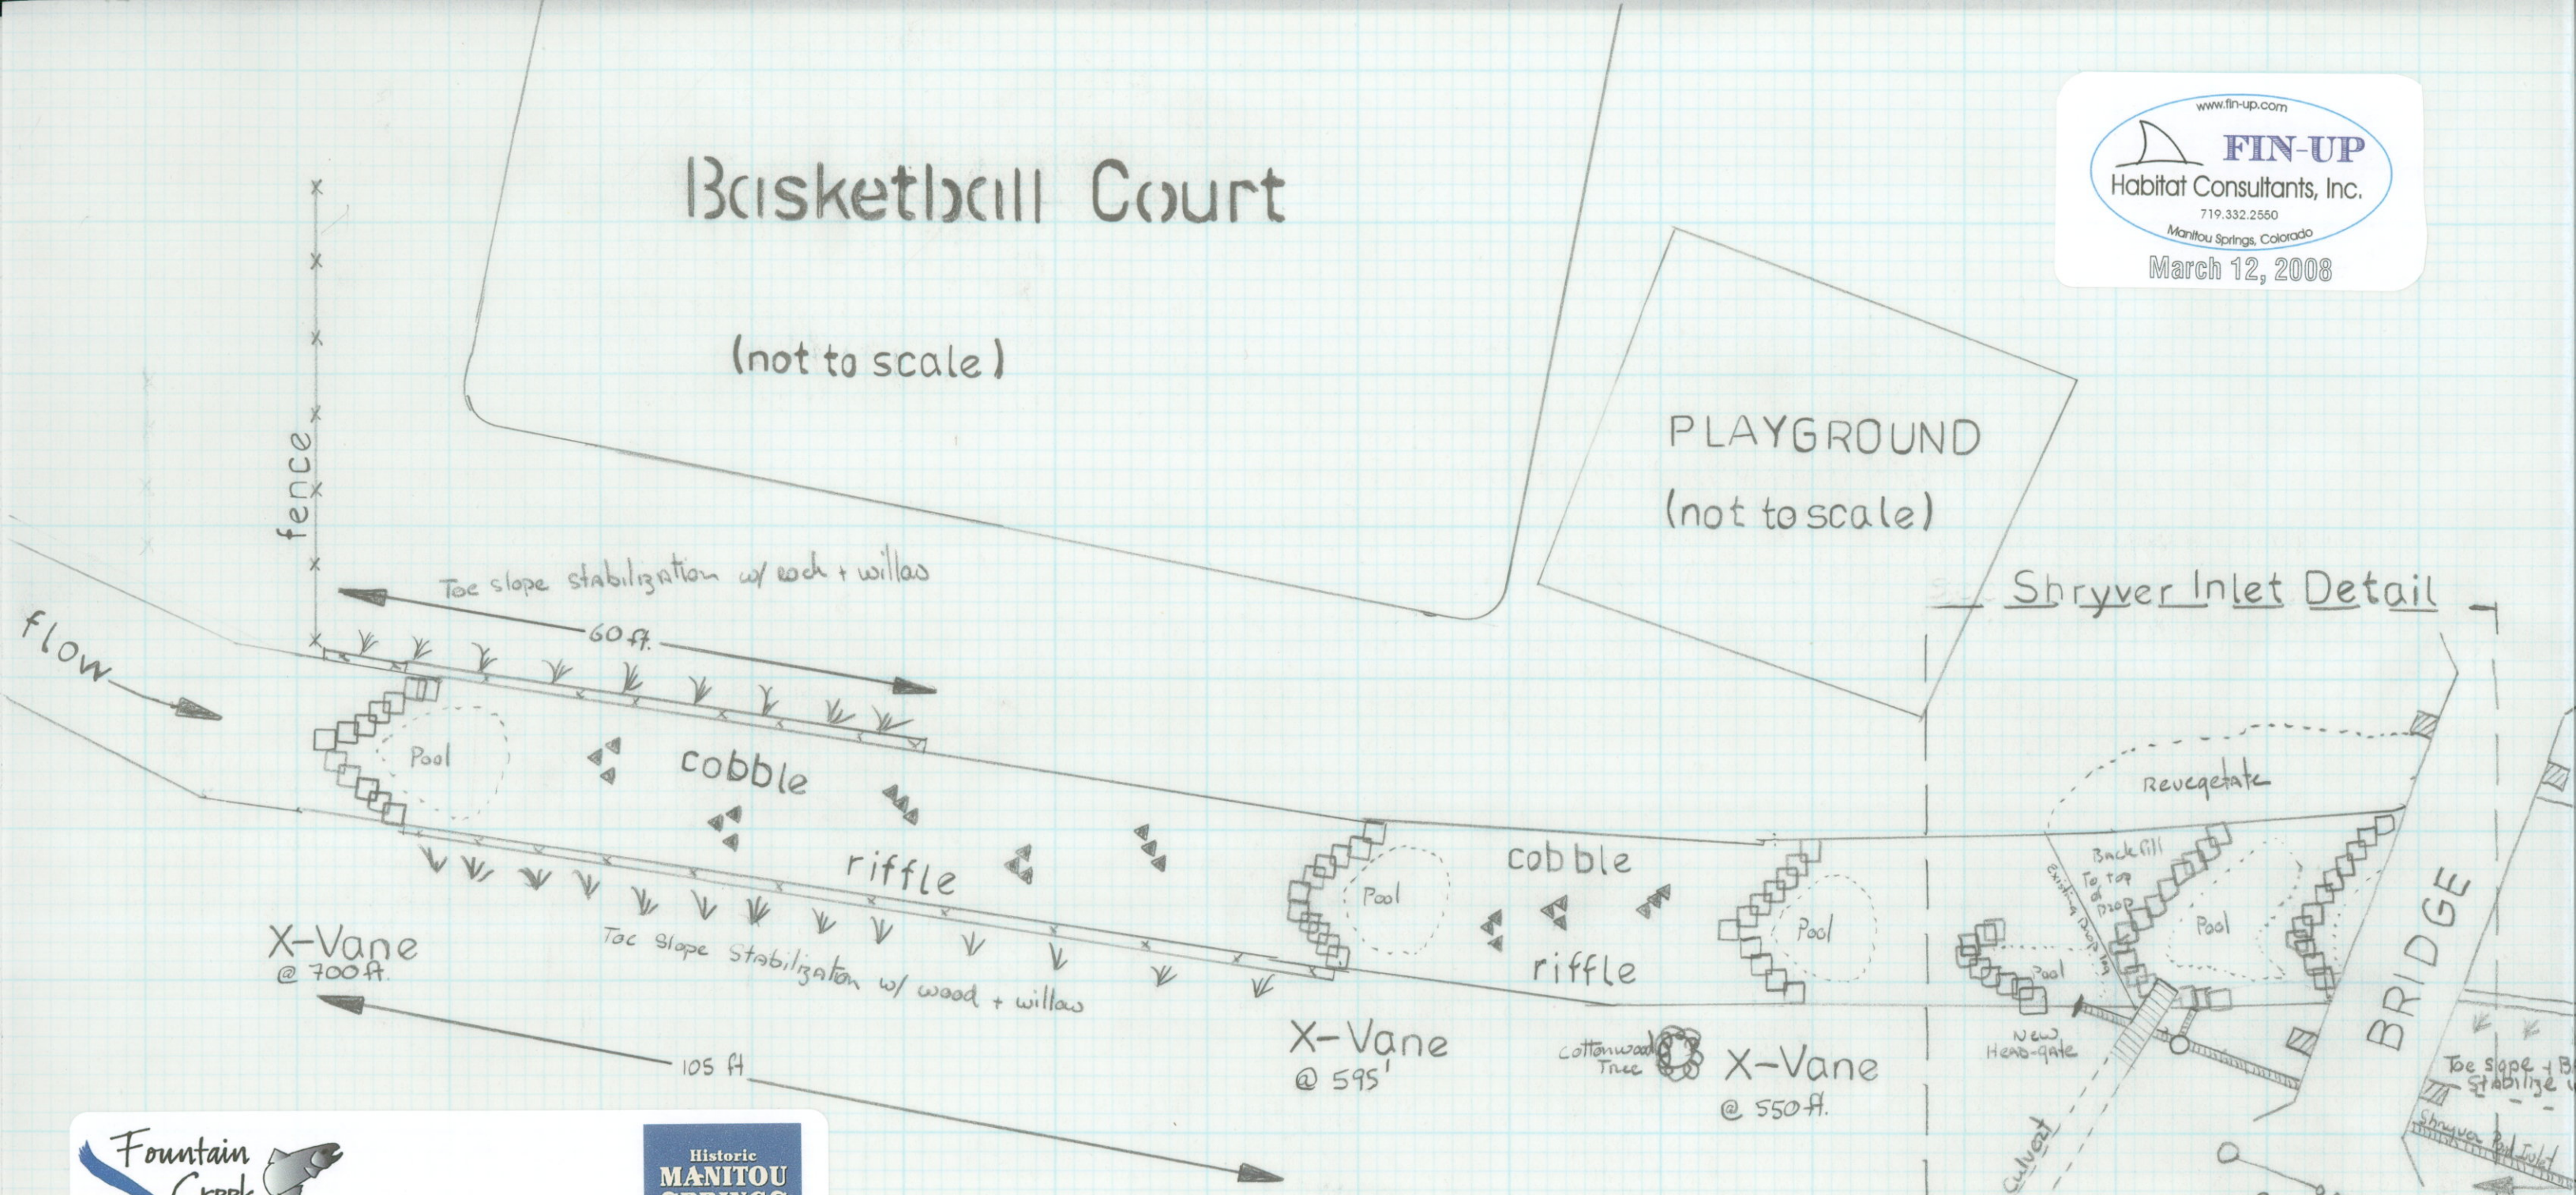

FOUNTAIN CREEK  
AQUATIC HABITAT RESTORATION PROJECT  
MANITOU SPRINGS REACH 4 - SHRYVER PARK  
West Side (Upstream from the Pond Inlet Structure)

718 702 686 672 656 640 624 608 592 576 560 544 528 512 496 480 464