





POOL BUILDING

Not to scale

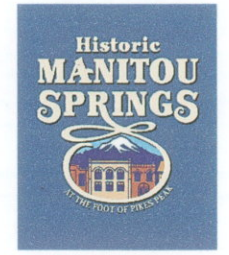

FOUNTAIN CREEK
 AQUATIC HABITAT RESTORATION PROJECT
 MANITOU SPRINGS REACH 4 - SHRYVER PARK
 East Side (Downstream of the Foot Bridge)

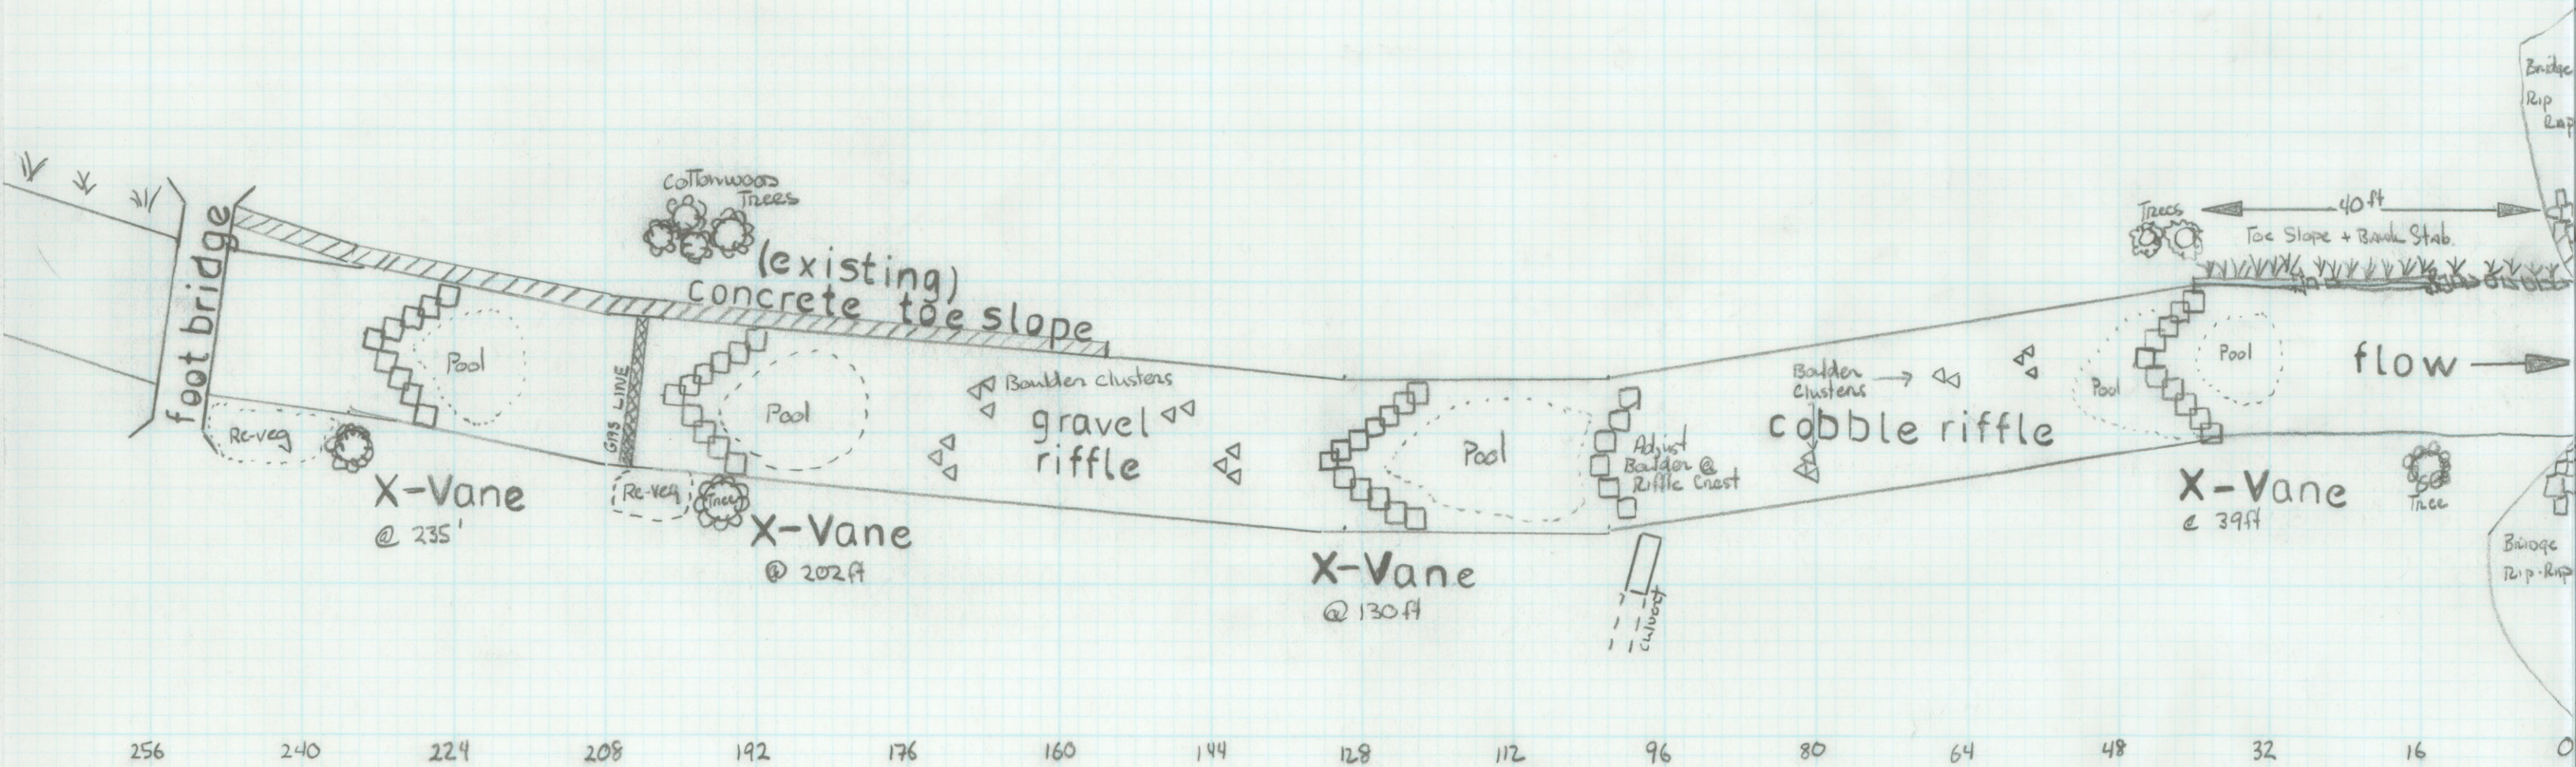

256 240 224 208 192 176 160 144 128 112 96 80 64 48 32 16 0